


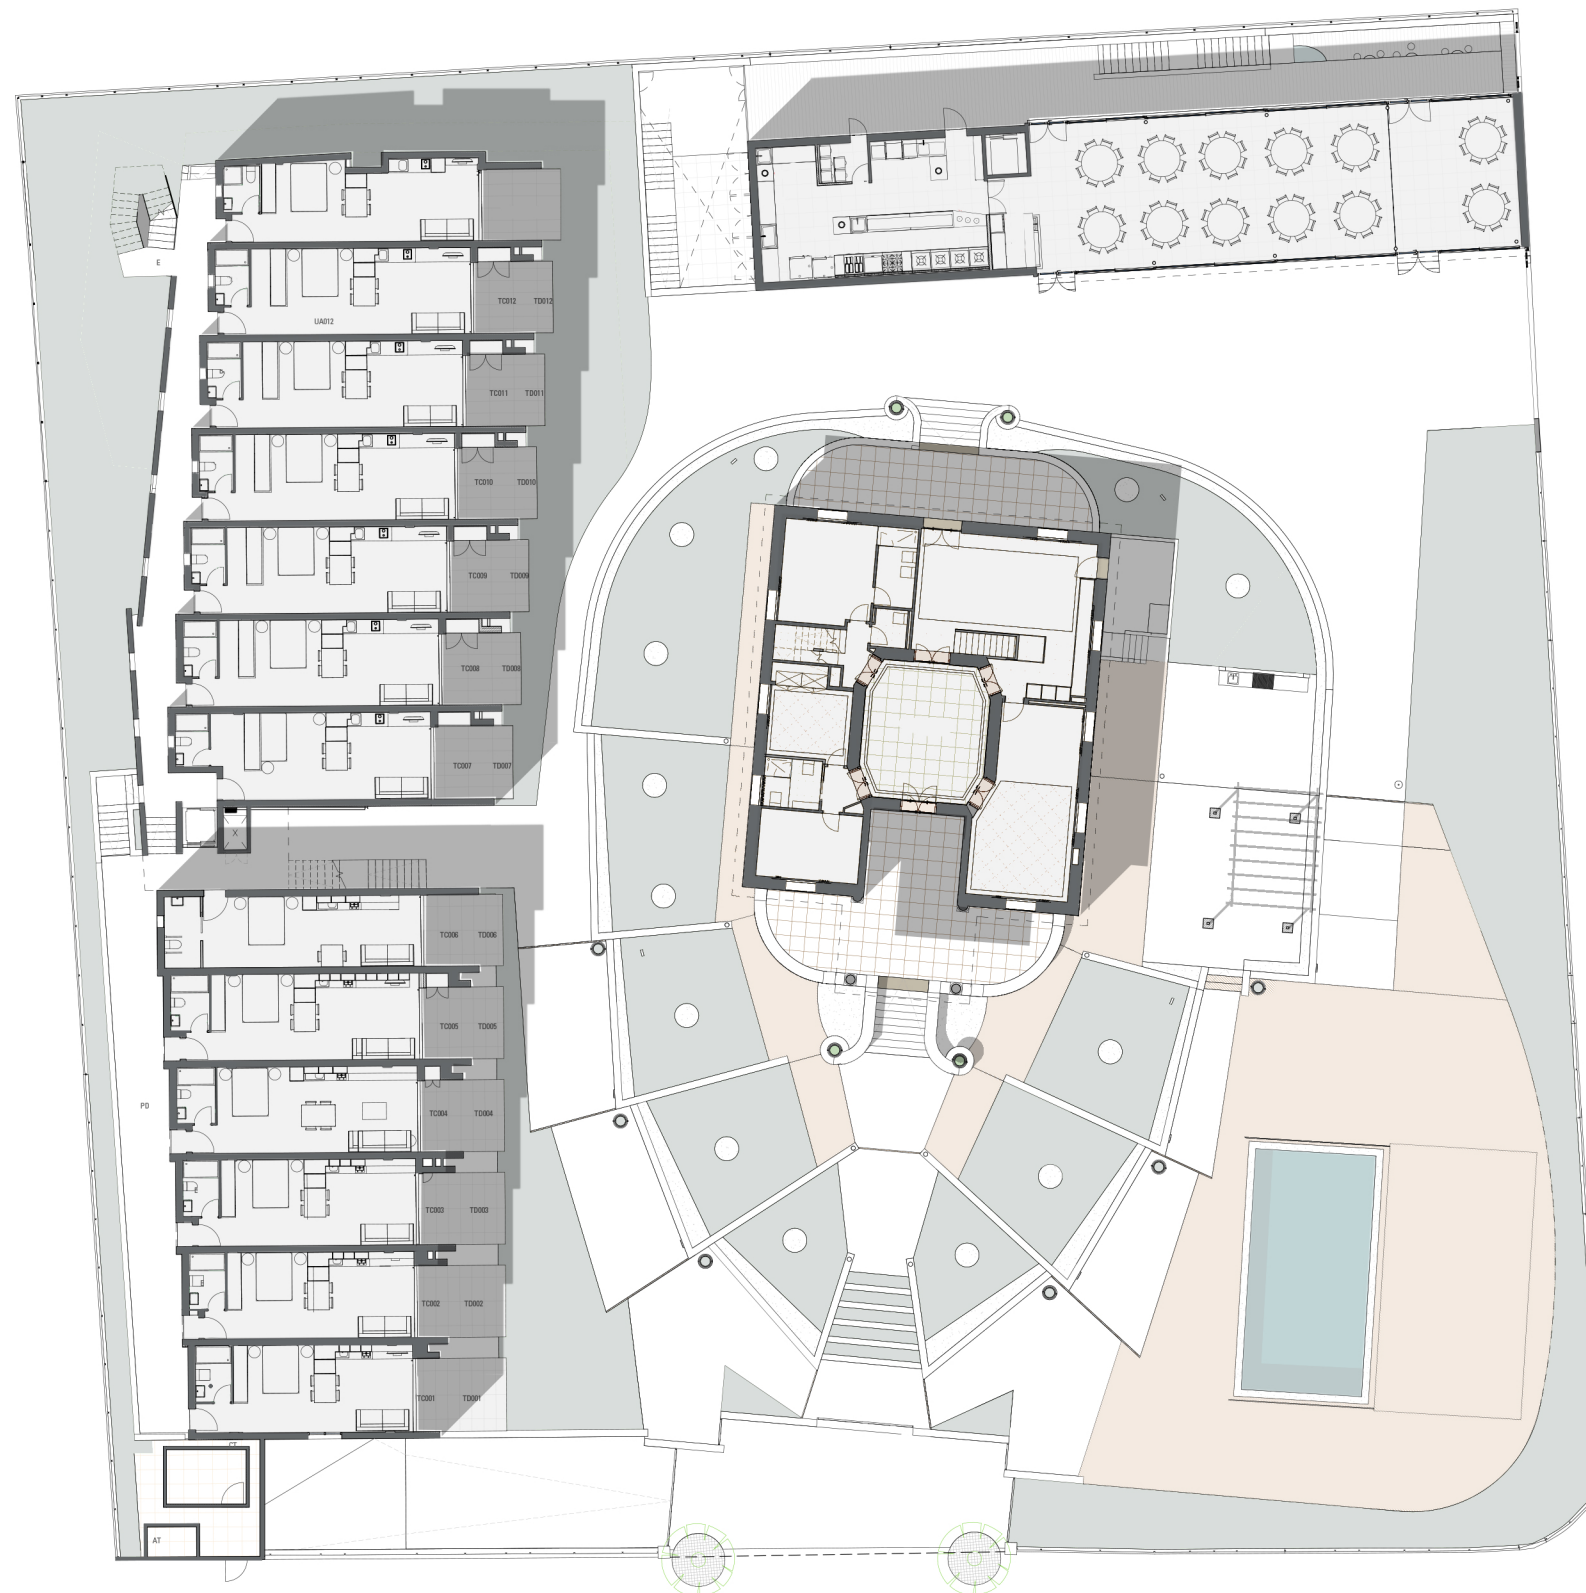

PLANTA BAJA

1:250

0 2,5 5 7,5 10 12,5

